



1ST FLOOR PLAN

SCALE: 3/8" = 1'-0"

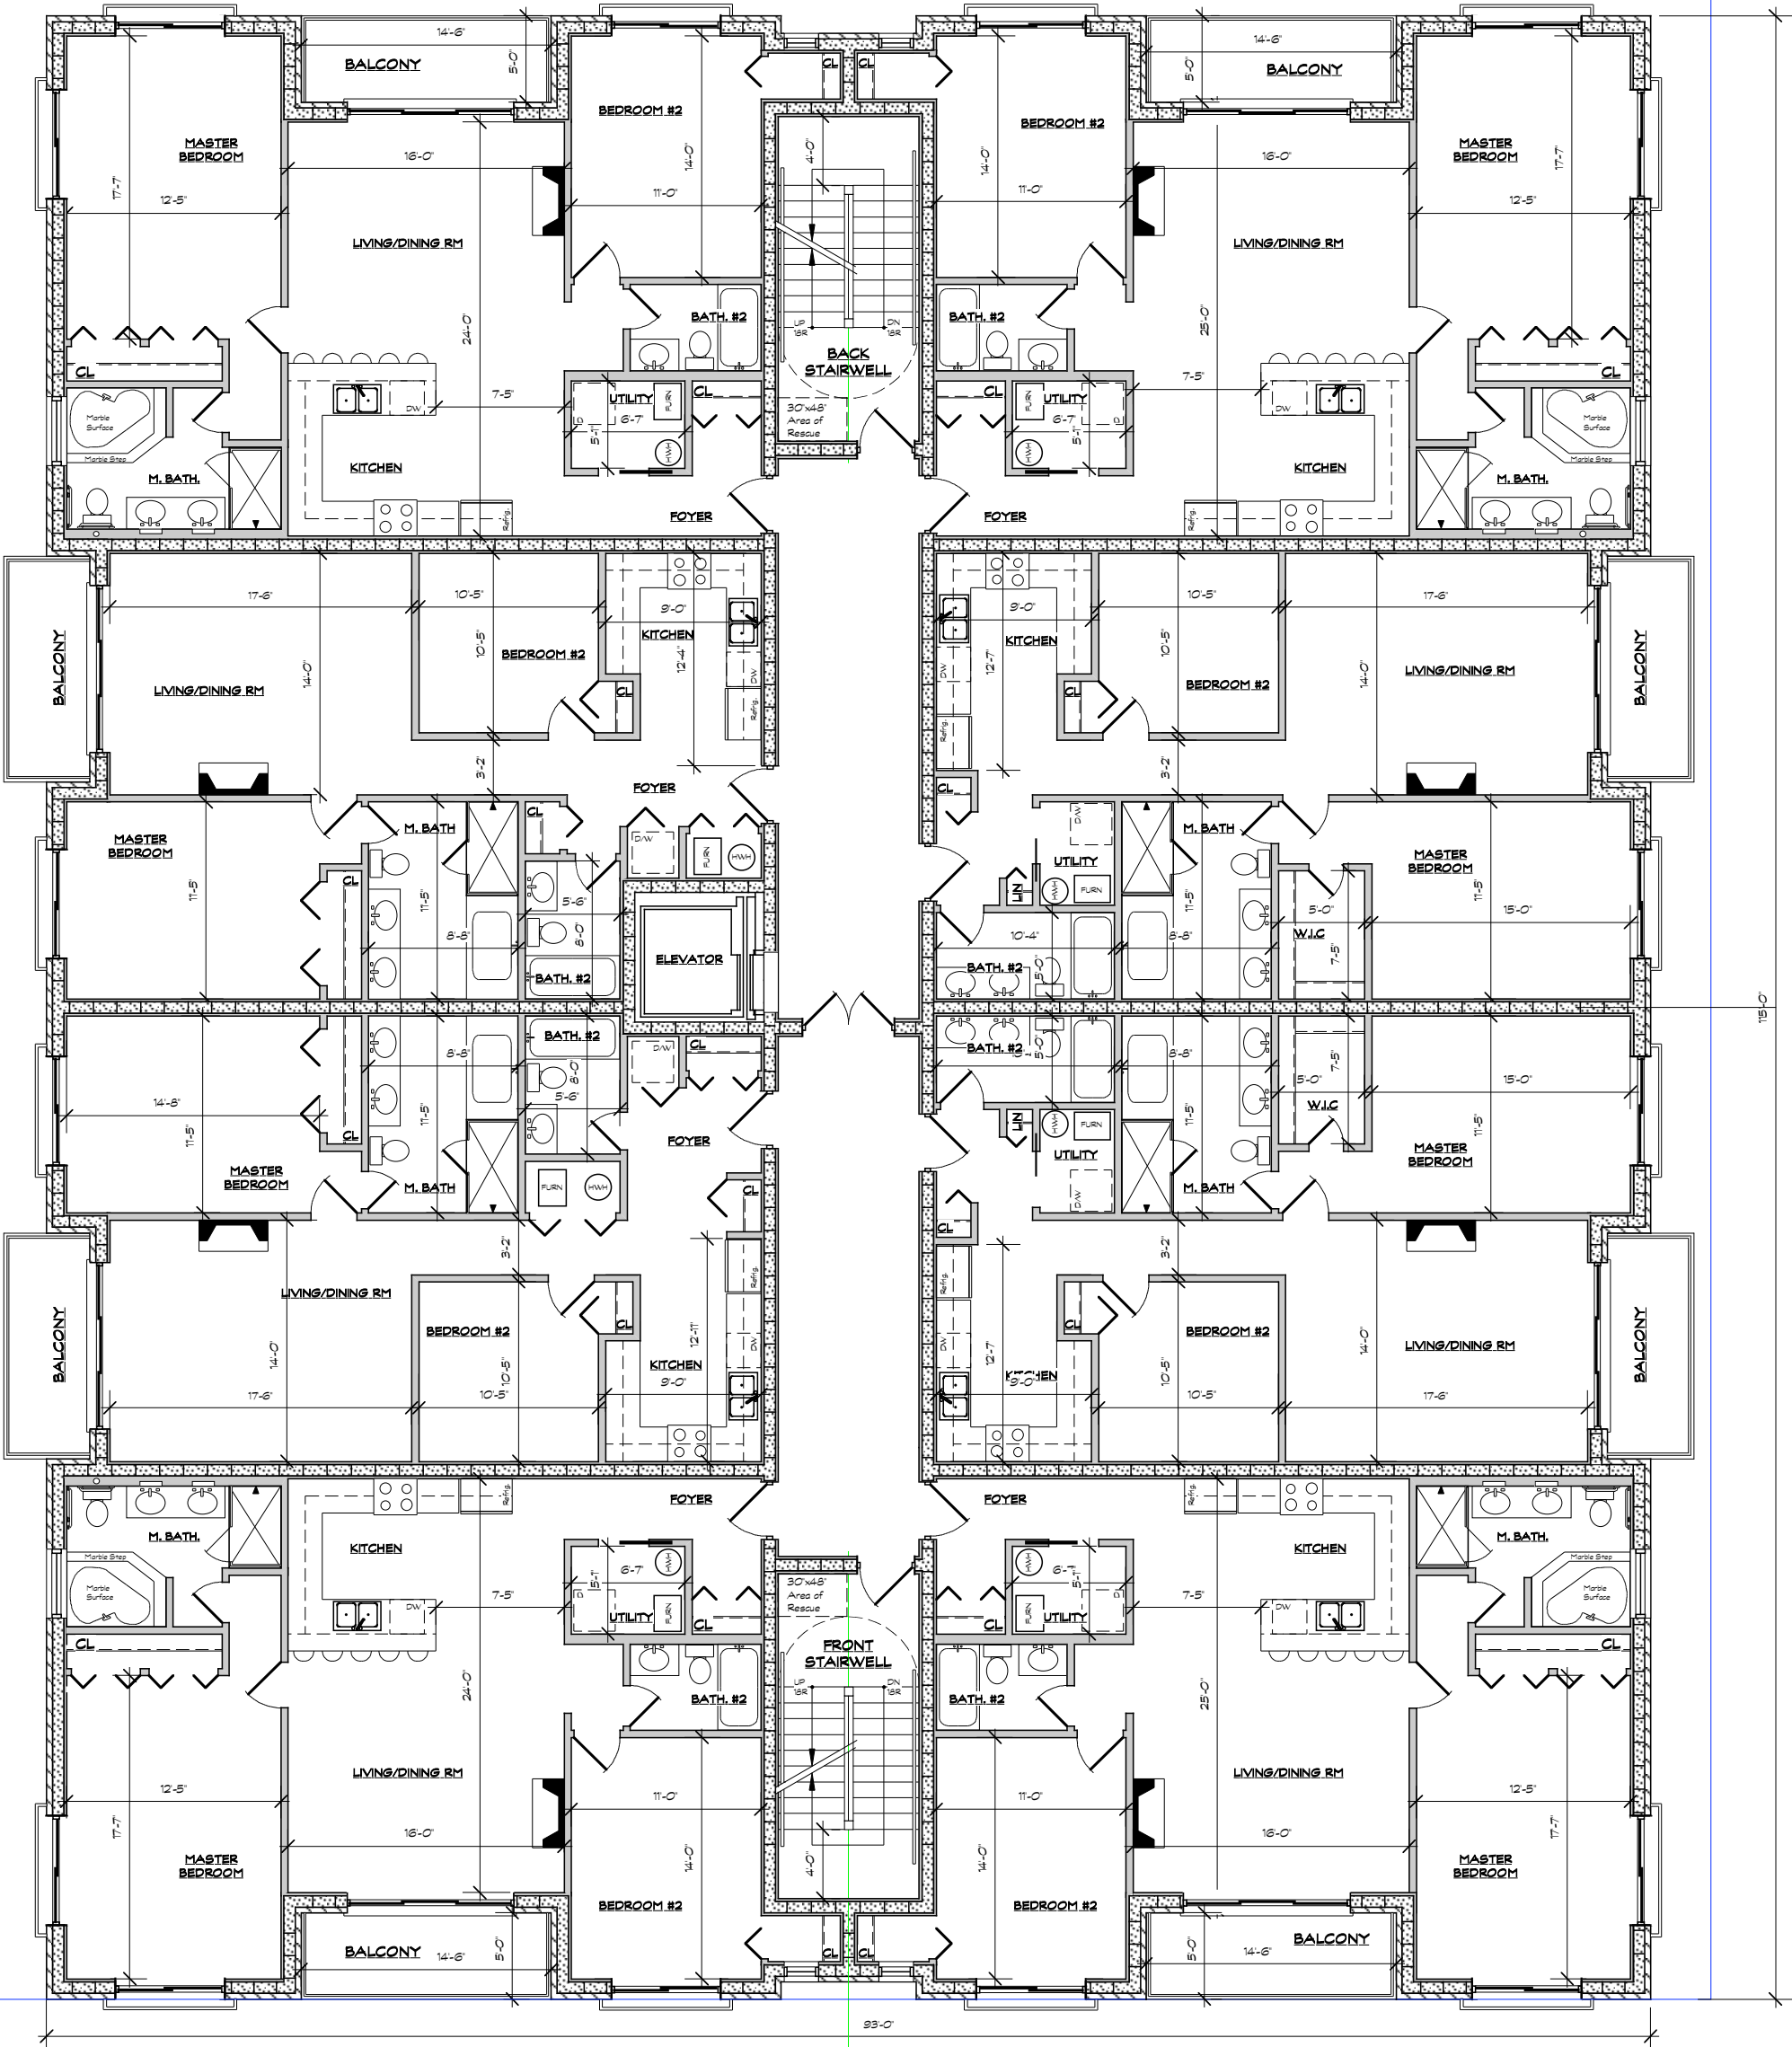

2ND, 3RD FLOOR PLANS

SCALE: 3/16" = 1'-0"

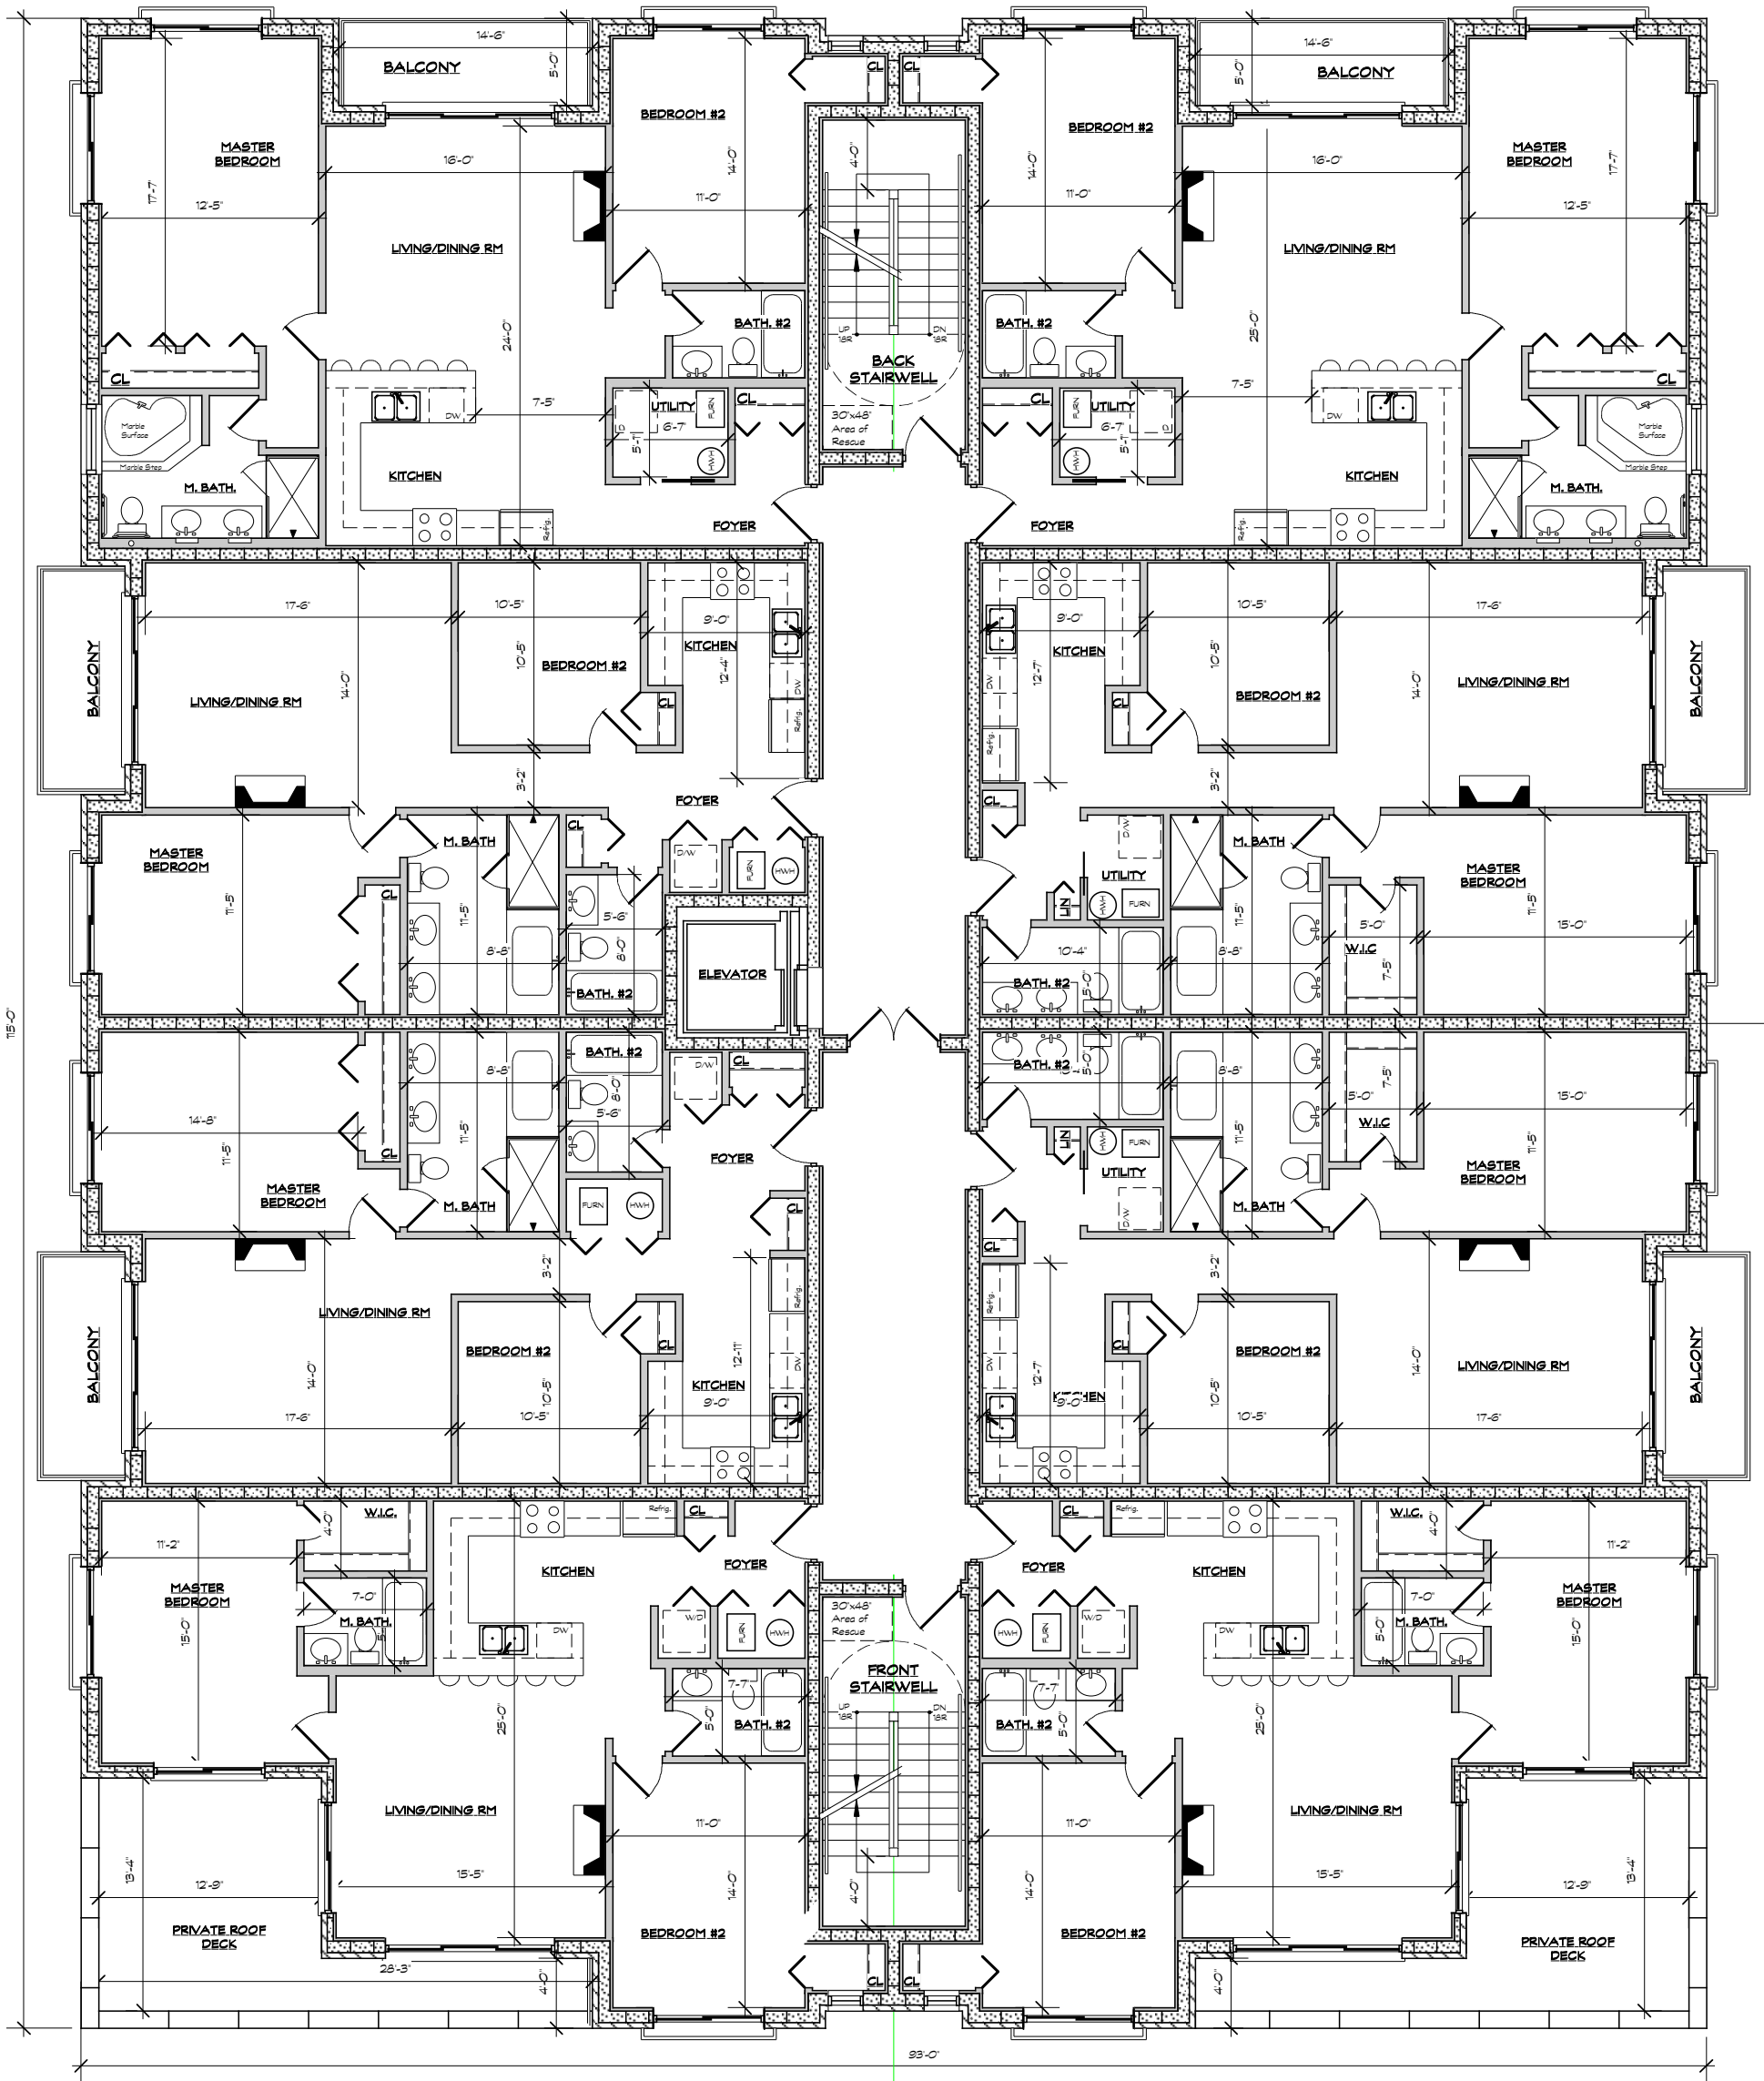

4TH FLOOR PLAN
 SCALE: 3/16" = 1'-0"